


# LEGEND

— TYPICAL GRADE

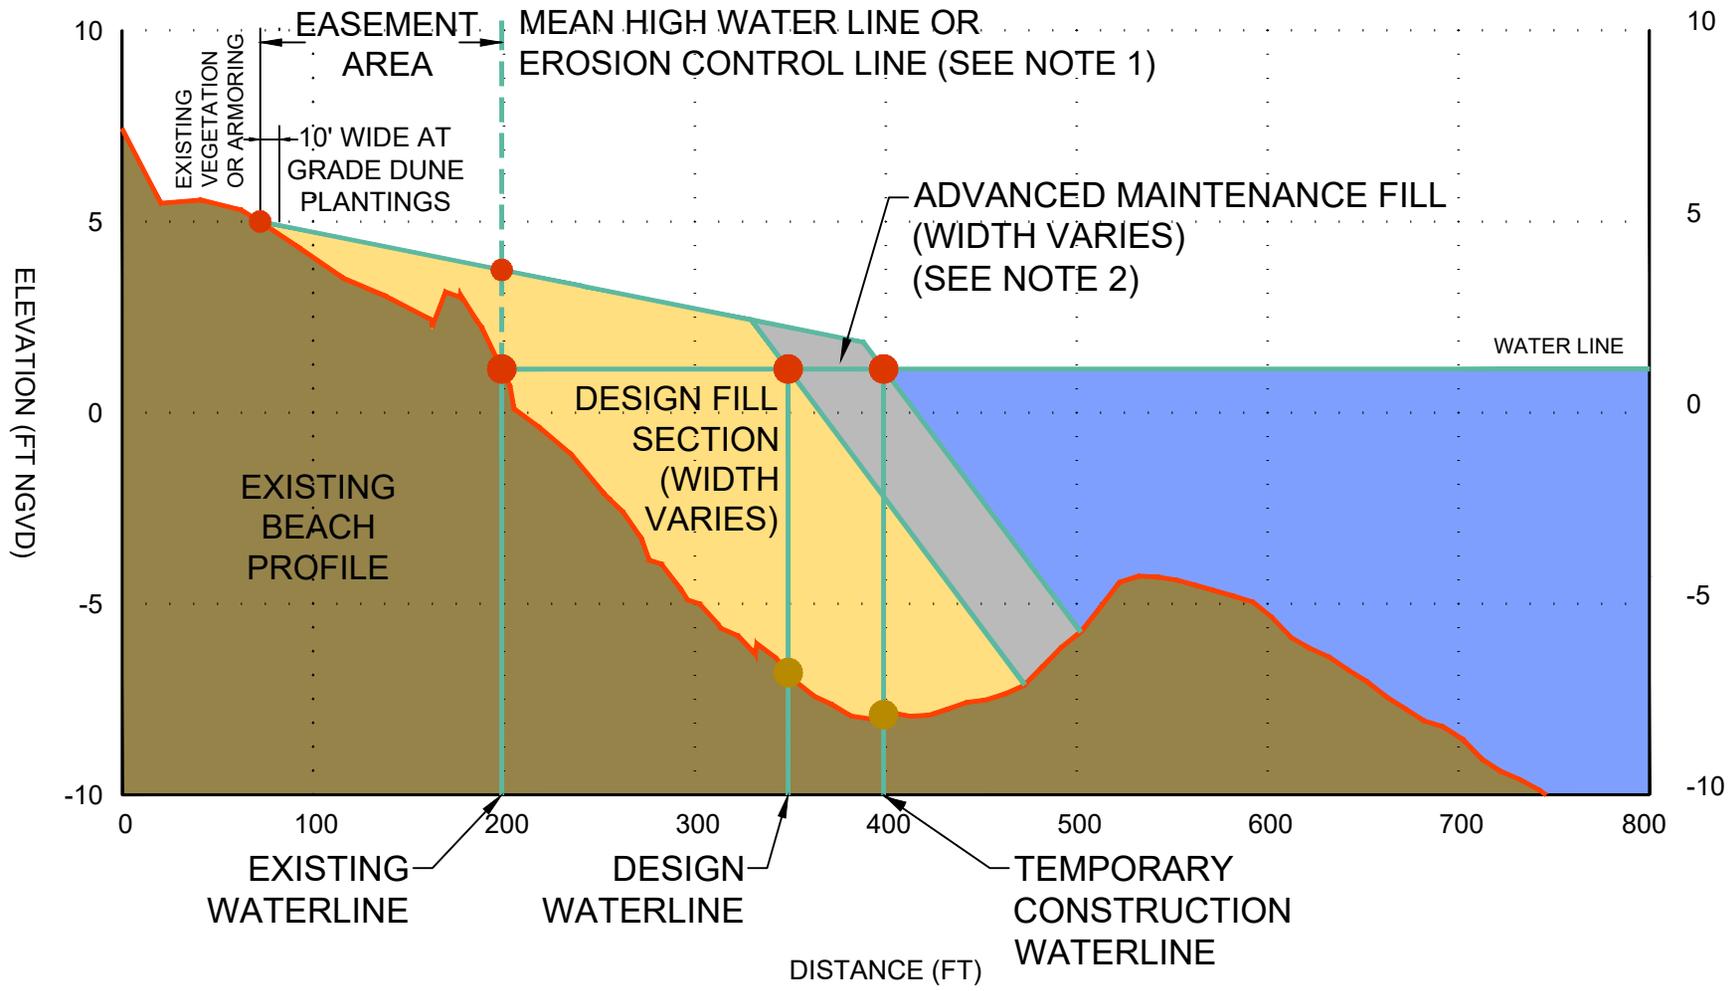

- NOTES:
1. THE SEAWARD LIMIT OF THE EASEMENT AREA IS THE MEAN HIGH WATER LINE OR THE EROSION CONTROL LINE IF ONE IS ESTABLISHED.
  2. ADVANCED MAINTENANCE MAY BE PROPOSED SUBJECT TO FISCAL CONSTRAINTS.

SHEET 1  
FILE NO.: 21504-EASE

**COASTAL ENGINEERING CONSULTANTS INC.**  
 COASTAL AND MARINE ENGINEERING  
 LAND AND MARINE SURVEY & MAPPING  
 ENVIRONMENTAL AND GEOLOGICAL SERVICES

PHONE: (239)643-2324  
 FAX: (239)643-1143  
 www.coastalengineering.com  
 E-Mail: info@cecifi.com

28421 BONITA CROSSINGS BLVD  
 BONITA SPRINGS, FLORIDA 34135

CLIENT: TOWN OF FORT MYERS BEACH

TITLE: CONSTRUCTION EASEMENT EXHIBIT "A"

DATE:	4/11/2022	SCALE:	H 1"=100' V 1"=5'				
DRAWN:	SDB	F.B.					
CHECKED:	MTP	PG.					
SEC.	TWP.	RNG.					
ACAD NO.	21504-EASE.dwg						
REF. NO.	21.504			NO.	DATE	BY	REVISION DESCRIPTION